



Phase Two

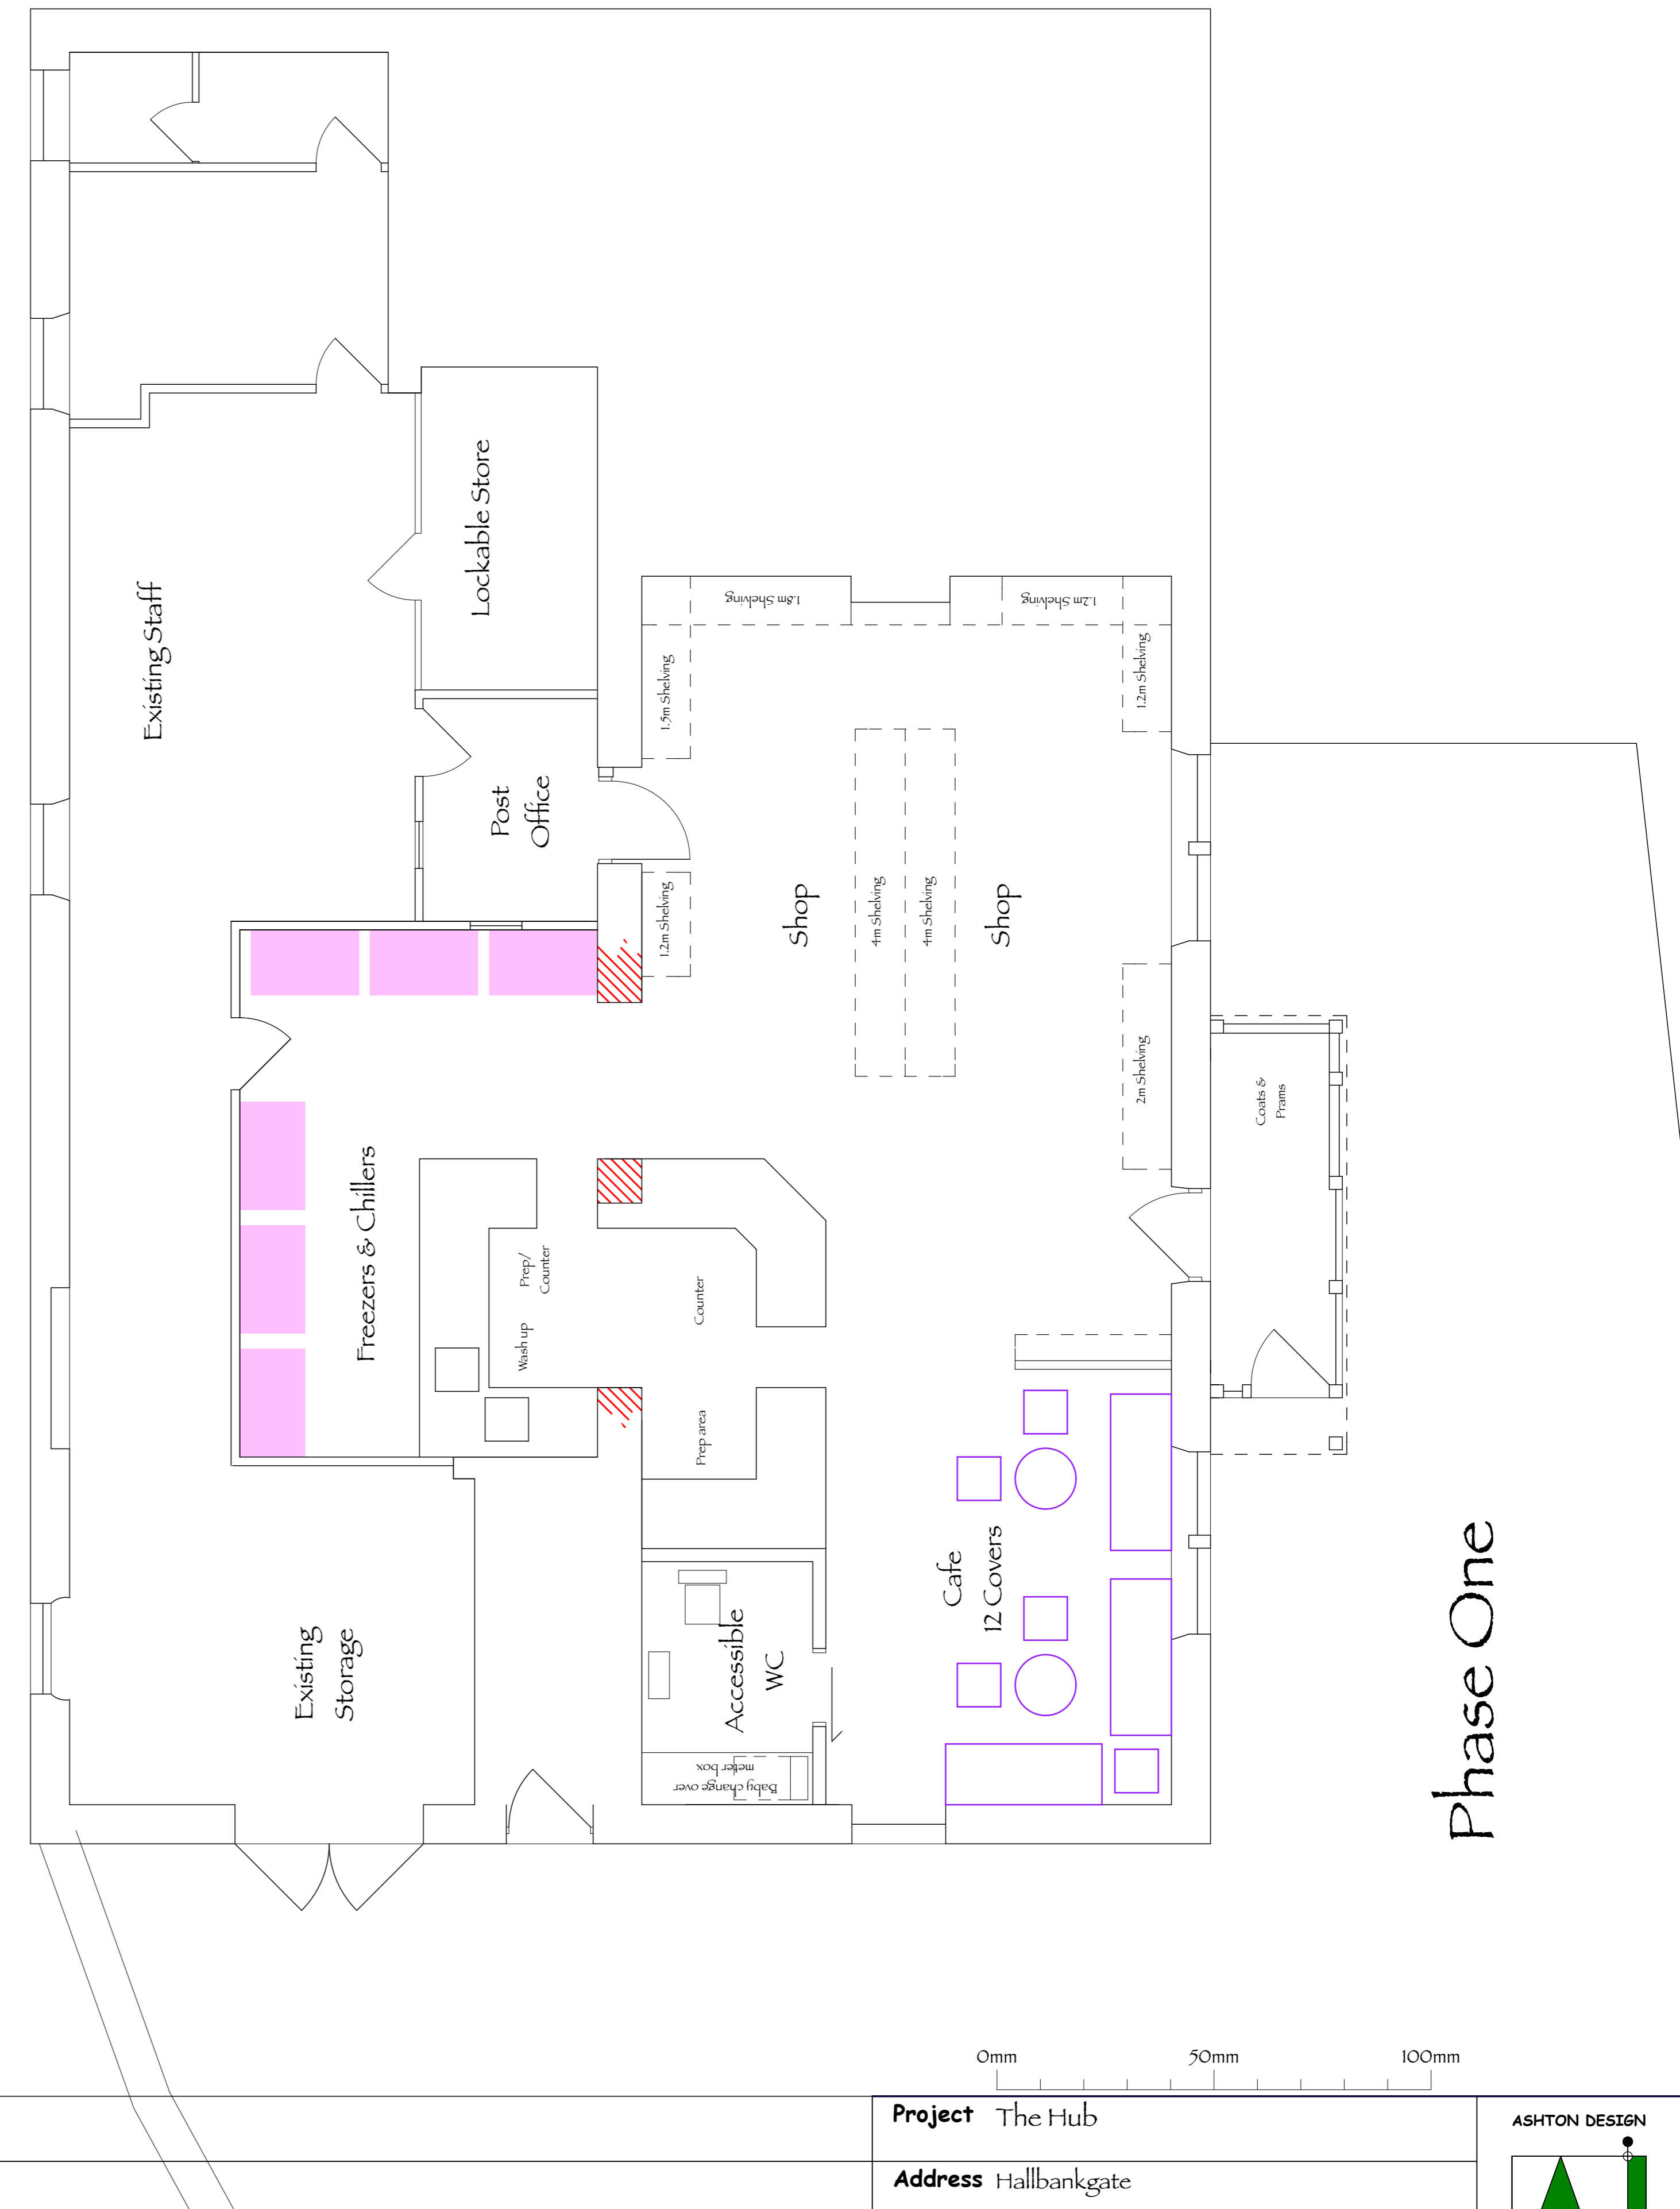

Phase One

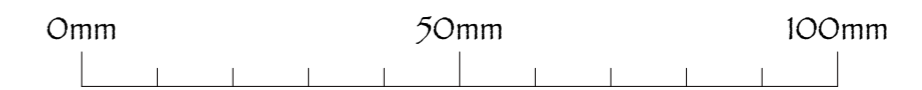

The builder shall check all dimensions before construction. Any inaccuracies should be brought to the attention of the Architect before construction. Substitution of materials should be approved before construction.

Project	The Hub
Address	Hallbankgate
Client	Hallbankgate Hub
Title	Sketch Proposals
Scale	1:50
	Dec 15
	1510/ SK 1

